



**SMART EXECUTIVE
SUITES**



**CASA GRANDÈ-2
SMART HOMES**
REJUVENATING TOMORROW



The taste of
LUXURIOUS
LIVING is now
SPREADING
its wings

MODERNIZED LIVING

SMART EXECUTIVE
SUITES

STUDIO APARTMENT




SMART EXECUTIVE
SUITES





- ❖ **Broadband Internet Connections**
- ❖ **24-Hour Security & Closed-Circuit Monitoring**
- ❖ **Shopping Complex**
- ❖ **Intercom Facility**
- ❖ **Home Automation**
- ❖ **Society access control via Mobile app.**

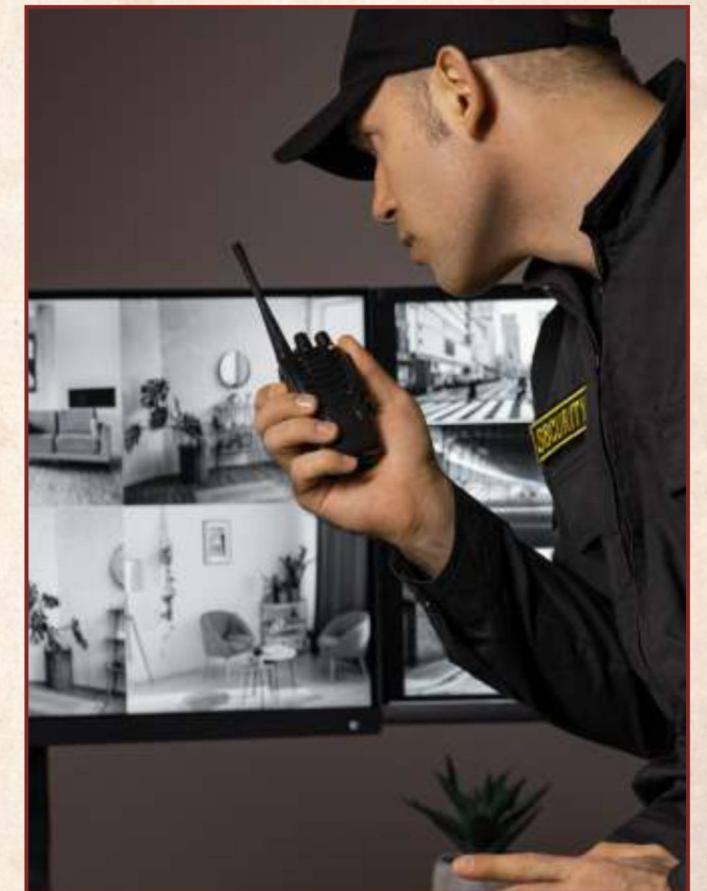



Living Room/Dining Room

Floor

: Vitrified Tiles

External Door & Window: UPVC Doors/Windows

Fixture & Fitting

: Designer Lights, Fittings & Decorative Fan

Walls

: POP finish with Plastic Emulsion/OBD

Internal Door

: Flush Door Shutter



Bedroom

Floor

: Vitrified Tiles

External Door & Window: Powder Coated UPVC/Aluminum Frame Windows along UPVC/
Aluminum Door

Fixture & Fitting

: Designer Lights, Fittings & Decorative Fan

Wood Work

: Wooden Cupboard


Home Automation

: Main Door Lock Automation
Automation of all rooms

THE LAP OF LUXURY



2 & 3 BHK PREMIUM APARTMENT

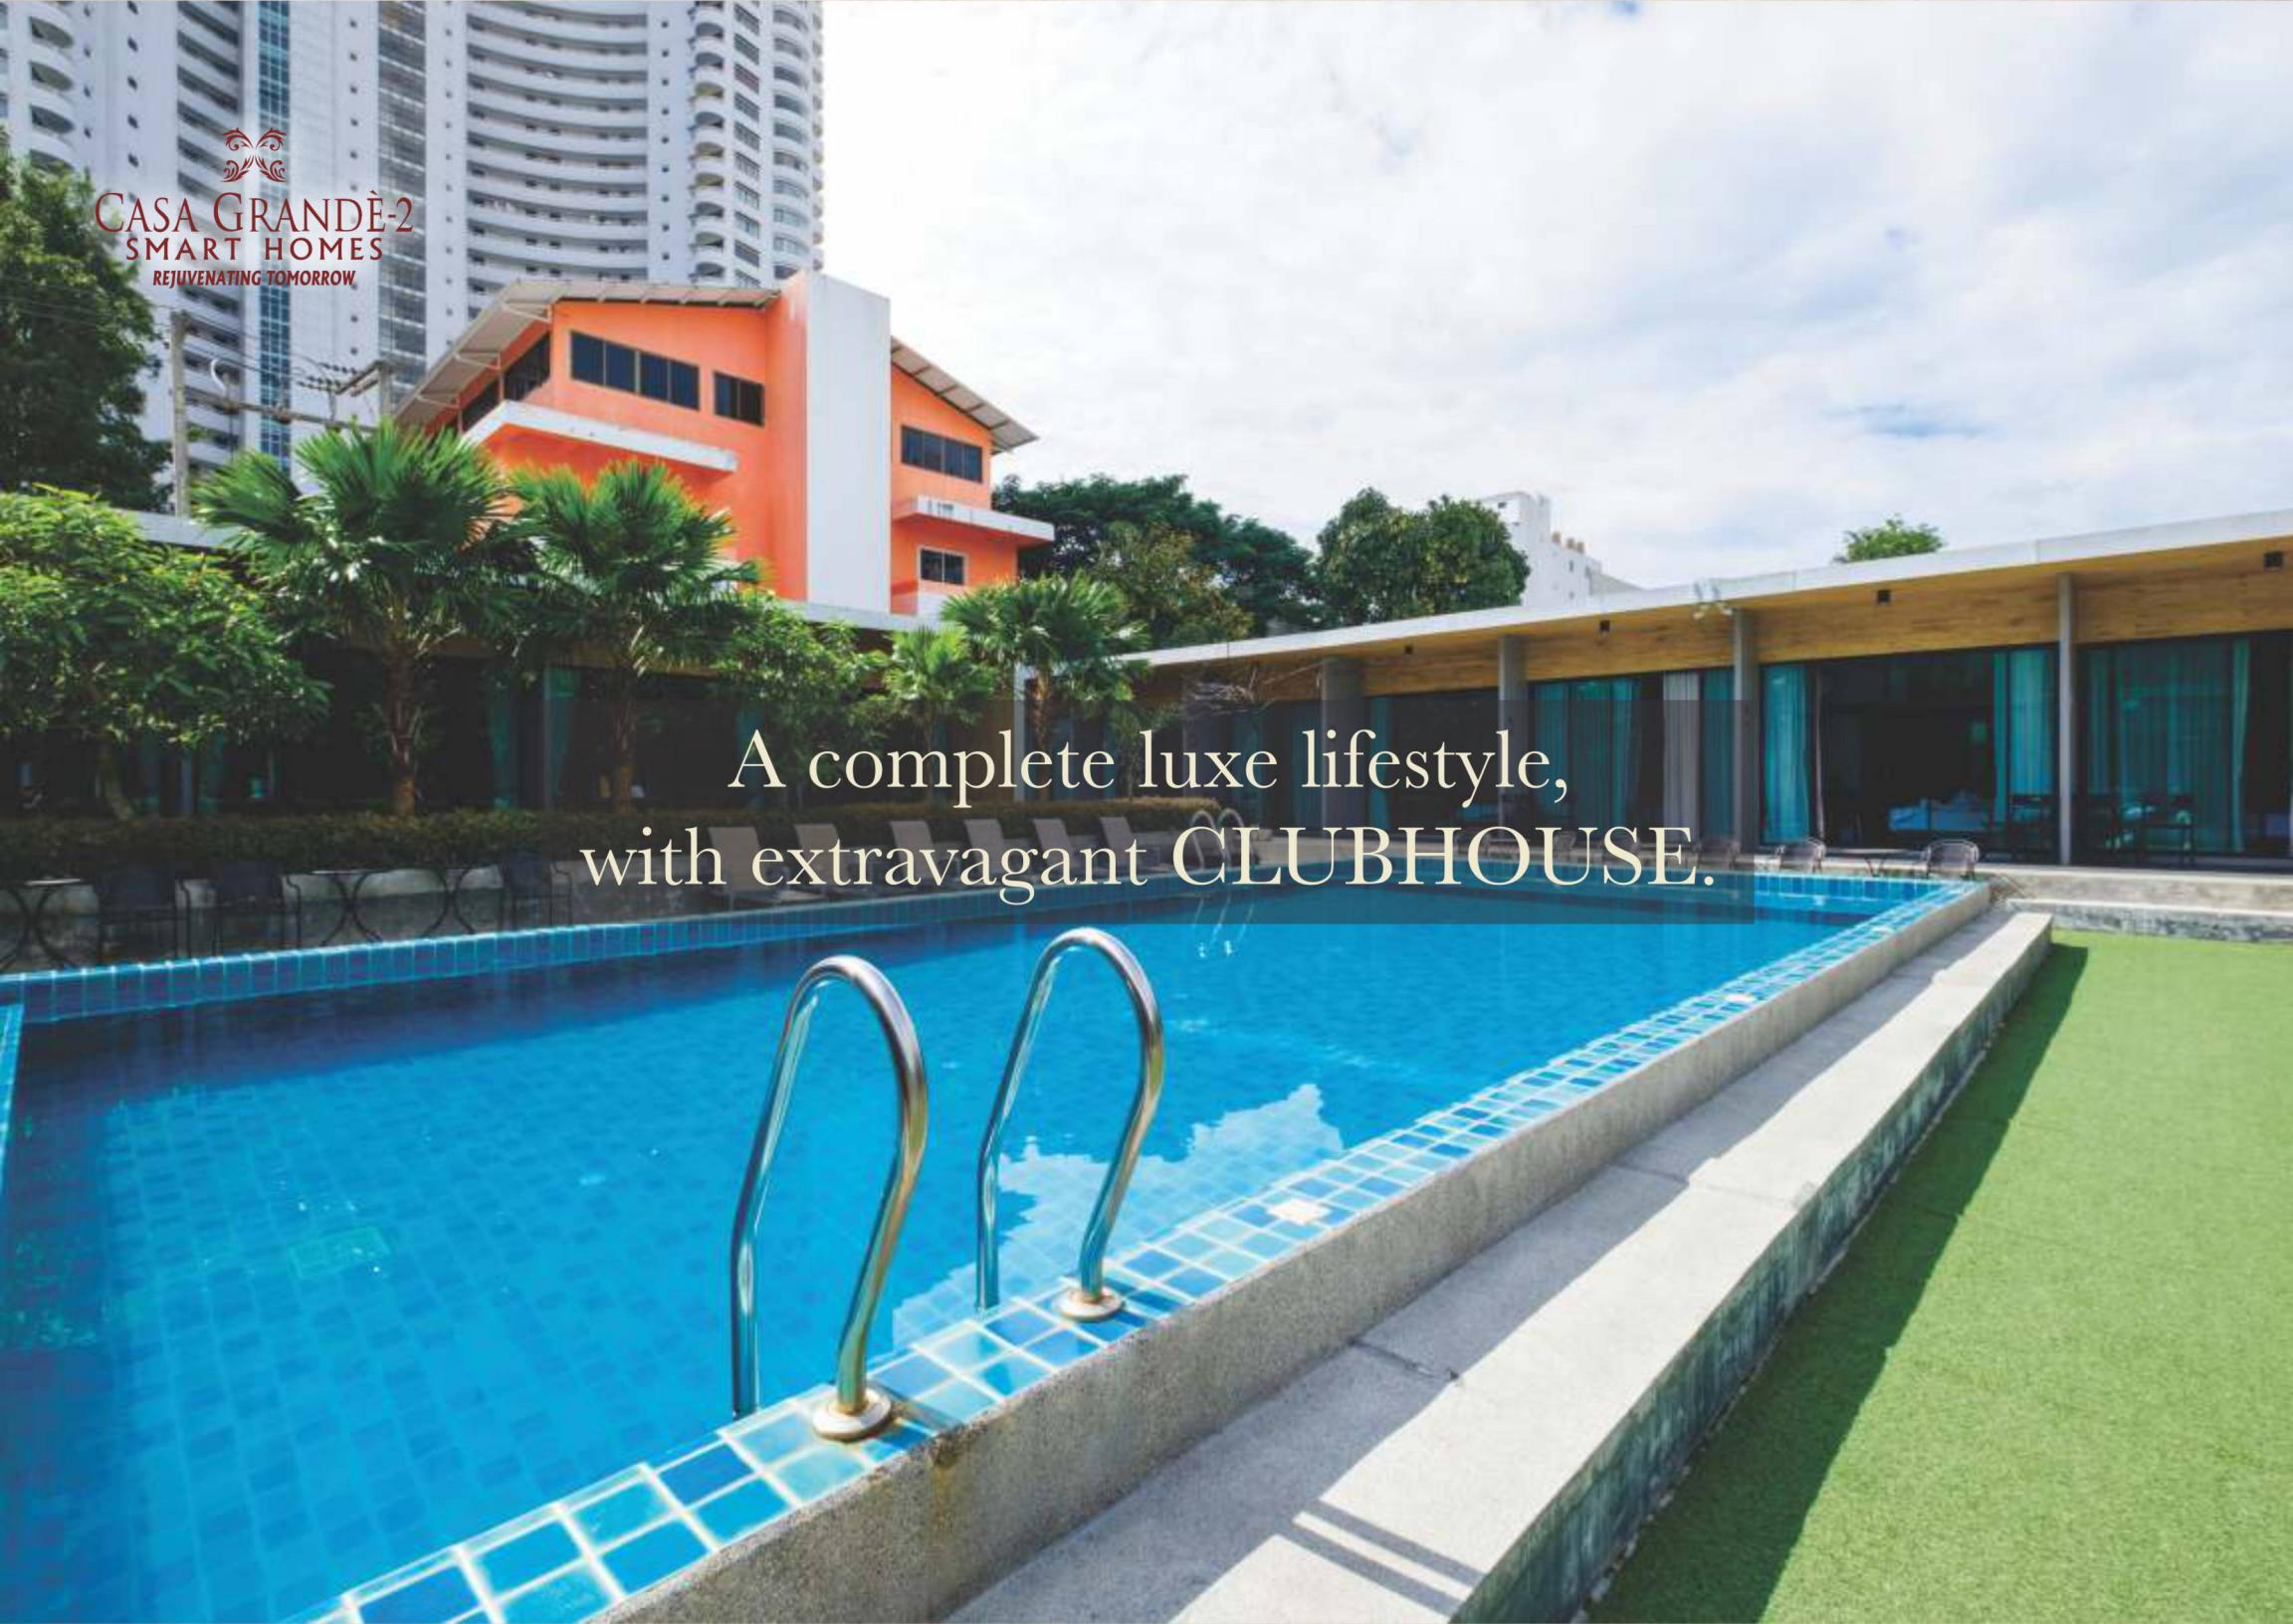A wide-angle photograph of a swimming pool area. In the foreground, a large, rectangular swimming pool with blue tiles on the bottom and a grey concrete edge features two silver metal handrails. To the right of the pool is a green lawn. In the background, there's a modern building with a light-colored wooden facade and large glass windows. To the left, there's a smaller, two-story building with an orange and white exterior. The sky is blue with some white clouds.

A complete luxe lifestyle,
with extravagant CLUBHOUSE.

- ❖ Fully Equipped Gymnasium
- ❖ Swimming Pool
- ❖ Spa Centre
- ❖ Yoga Centre
- ❖ Café Lounge
- ❖ Community Hall
- ❖ Squash Court
- ❖ Card Room
- ❖ Table Tennis
- ❖ Billiards
- ❖ Salon with Massage & Steam Rooms
- ❖ Exclusive Residents Club Lounge



Tower B-1, B-2

2 BHK - 1155 Sq. Ft.



CARPET AREA (AS PER RERA)

**61.249 Sq. Mtr.
659.28 Sq. Ft.**

BALCONY AREA

**10.340 Sq. Mtr.
111.30 Sq. Ft.**

Tower B-1, B-2

2 BHK+SERVANT - 1325 Sq. Ft.



Entry



CARPET AREA (AS PER RERA)

**70.220 Sq. Mtr.
755.85 Sq. Ft.**

BALCONY AREA

**11.772 Sq. Mtr.
126.71 Sq. Ft.**



Tower A-1, A-2

3 BHK - 1775 Sq. Ft.



Entry

CARPET AREA (AS PER RERA)

BALCONY AREA

Note: All above layouts are tentative & are subject to change without any prior notice. These are purely conceptual and constitute no legal offering. Balconies are subject to change as per elevation drawings. 1 Sq.mtr. = 10.764 sq.ft.

Tower A-1, A-2

3 BHK+SERVANT - 1965 Sq. Ft.



CARPET AREA (AS PER RERA)

**104.064 Sq. Mtr.
1119.72 Sq. Ft.**

BALCONY AREA

**20.729 Sq. Mtr.
223.13 Sq. Ft.**

Site Layout Plan



LEGEND'S

1. ENTRY/EXIT
2. PARKING
3. GUARD ROOM
4. CLUB
5. DROP OFF
6. GREEN PATHWAY
7. PAVEMENT
8. WATER FEATURES
9. JOGGING TRACK
10. LAWN
11. GREEN
12. INFINITY POOL
13. POOL DECK
14. KID'S POOL
15. JACUZZI
16. KID'S PLAYING AREA
17. WATER PLAY AREA
18. SCULPTURE & WATER BODY
19. SHOPPING COMPLEX

TYPE	UNIT AREA
DELUXE SUITE	393 SQ. FT.
KING SUITE	611 SQ. FT.
2BHK	1155 SQ. FT.
2BHK+SERVANT	1325 SQ. FT.
3BHK	1775 SQ. FT.
3BHK+SERVANT	1965 SQ. FT.

Specifications

- Structure** : Earthquake resistant RCC frame structure as per seismic zone-4.
- Flooring** : Vitrified tiles in Master Bedroom and other Bedroom / Drawing / Dining all Stairs & Corridors with Granite / Kota stone flooring.
- Tiles** : Anti-skid tiles in bathroom and balconies.
- Exterior** : Permanent Finish / Texture paint.
- Kitchen** : Slabs are well finished. Granite stone with stainless steel sink and drain board. Dado on wall upto 2 ft. over counter.
- Bathroom** : Equipped with Cera / Parryware or Equivalent washbasins steel sink and drain board. Dado on wall Chrome plated tap fittings of marked Cera / Jaquar.
- Door** : All doors frame in Marandi wood with skin moulded flush doors and window frames and shutters in Aluminum / UPVC.
- Paint** : Oilbound distemper in entire flat.
- POP** : POP punning and cornices in entire flat.
- Electrical** : Electrical (Copper) wiring as per ISI code with modular switches. Circuits with MCB's (with safety assurance). TV & Telephone points in every room.
- Security** : Round-the-clock security system with Intercom Facility.
- Connectivity** : Society Access Control via Mobile App.
- Power Backup** : 2 KVA - 2 BHK / 3 KVA - 3 BHK.
- Home Automation** : Main Door Lock Automation & Automation of all Bedrooms.



Ease of access for your daily needs.
Presenting GRANDE BAZAAR.

233-00000 www.pizzahut.com.hk




TAKAWAY
DELIVERY

美明閣
書局
報紙

panasonic
mornings

KW
VIA SHOES
Clarks

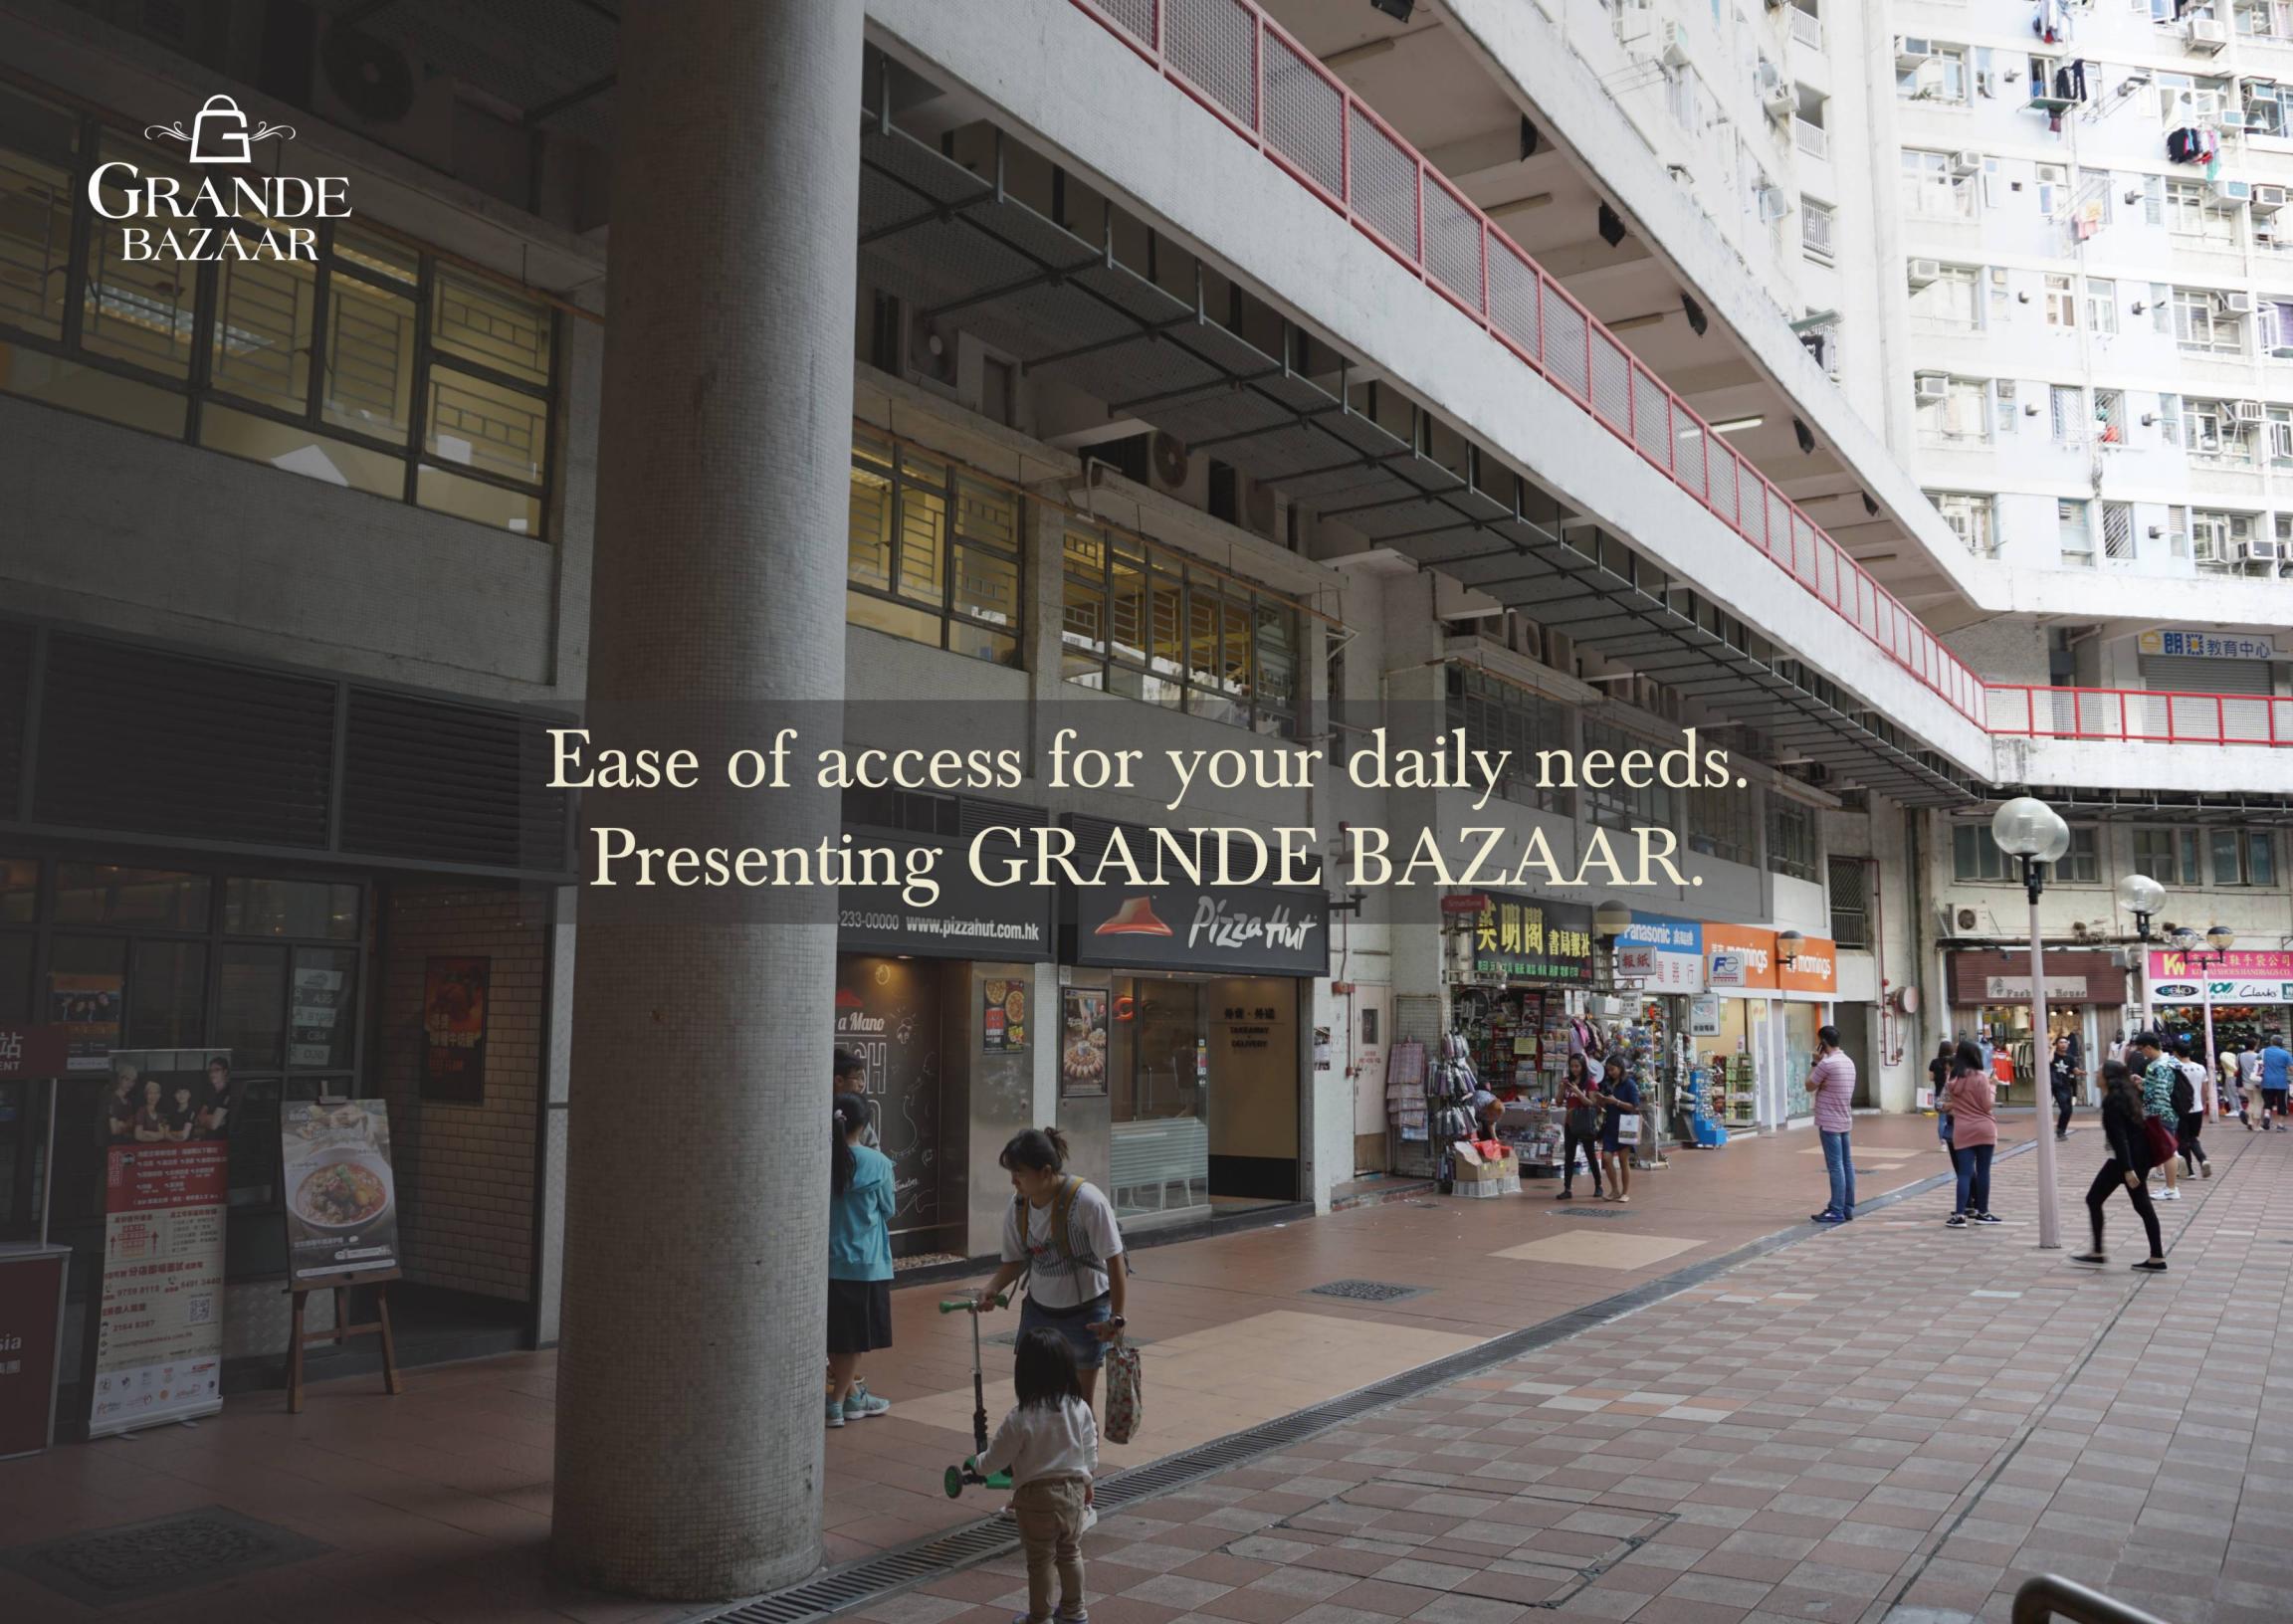

PEACE GRANDE MIND




SOCIETY SHOPS



Grande Bazaar is a vibrant and modern commercial complex situated in Casa Grande 2, in Greater Noida, Uttar Pradesh. Offering a diverse range of shops, it serves as a one-stop shopping destination for the residents of Casa Grande 2 and the surrounding areas. Grande Bazaar enjoys a prime location within the thriving community of Casa Grande 2. Its strategic positioning ensures easy access for both residents and visitors alike.

With 25 shops of different sizes, Grande Bazaar caters to the diverse needs and preferences of shoppers. The complex hosts a wide array of stores, including fashion boutiques, electronics outlets, grocery stores, beauty salons, cafes, and more. This extensive variety ensures that patrons can find everything they need conveniently under one roof. The complex is thoughtfully designed with ample lighting, spacious walkways, and comfortable seating areas, creating an inviting and pleasant shopping environment for customers.

Grande Bazaar is the heartbeat of commercial activity within Casa Grande 2, Greater Noida. Its diverse offerings, modern ambiance, and commitment to customer satisfaction make it the go-to shopping destination for residents and visitors alike. Whether one is looking for everyday essentials or indulging in retail therapy, Grande Bazaar promises a delightful and fulfilling experience.

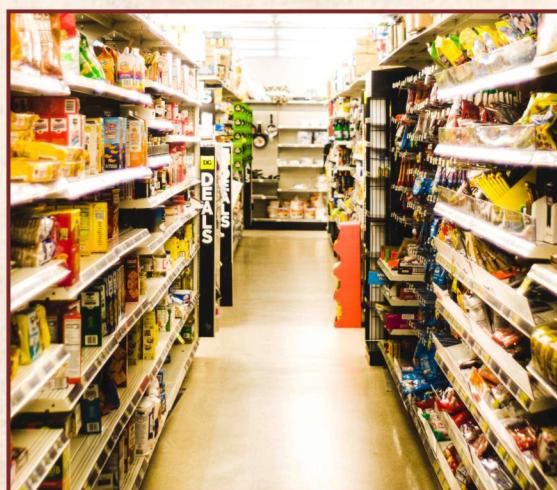



UNIT NO.	SALABLE AREA SQ. FT.	G R O U N D	UNIT NO.	SALABLE AREA SQ. FT.
Shop-1	789		Shop-14	297
Shop-2	778		Shop-15	340
Shop-3	778		Shop-16	340
Shop-4	801		Shop-17	287
Shop-5	611		Shop-18	287
Shop-6	700		Shop-19	340
Shop-7	700		Shop-20	340
Shop-8	590		Shop-21	297
Shop-9	590		Shop-22	392
Shop-10	700		Shop-23	380
Shop-11	700		Shop-24	380
Shop-12	611		Shop-25	392
Shop-12A	388			

Location Map

not to scale



Creative Ideas 102/2024

EARTHCON
concerned living



Corp. Office: B-01, Sector-04, Noida, Uttar Pradesh - 201301
Site Office: Plot No. GH-06C, Sector-CHI-5, Greater Noida, Uttar Pradesh

Disclaimer: Artistic impressions and photographs shown are imaginary. *The Brochure is purely Conceptual and not a legal offering. Altering all right reserved.